




SET:	DWG NO:	REV:
.	.	.

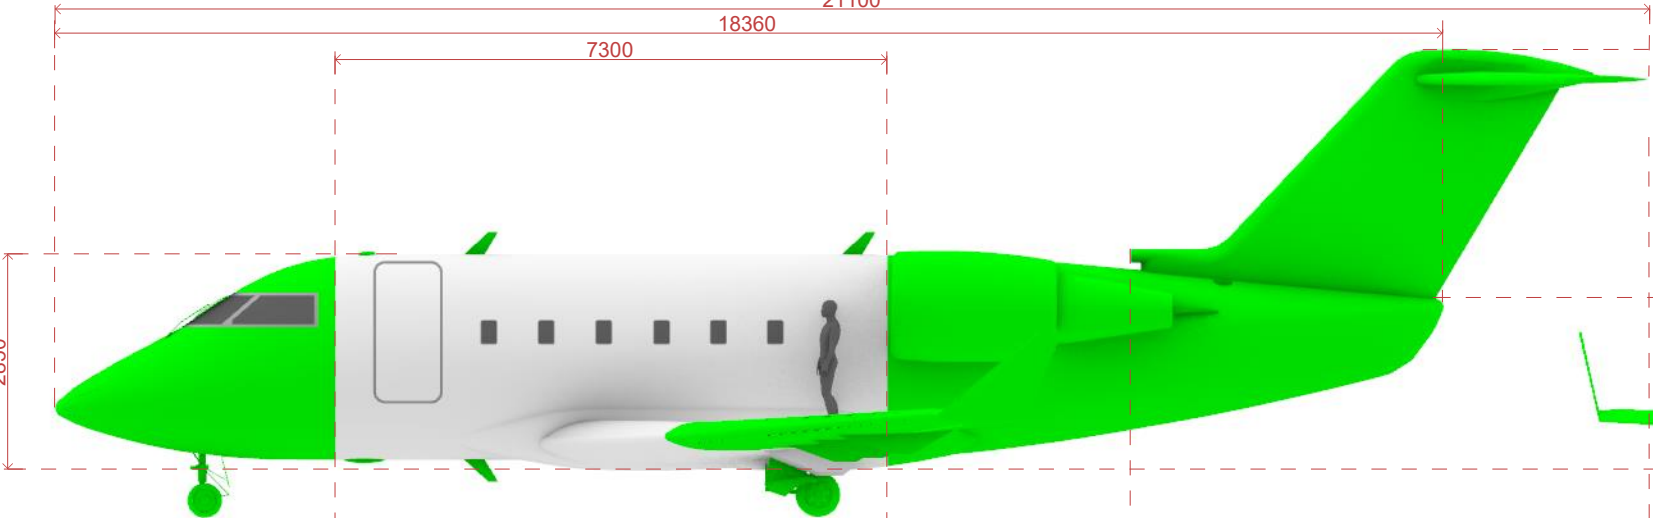

02 LONG ELEVATION
SCALE: 1:100 @ A3

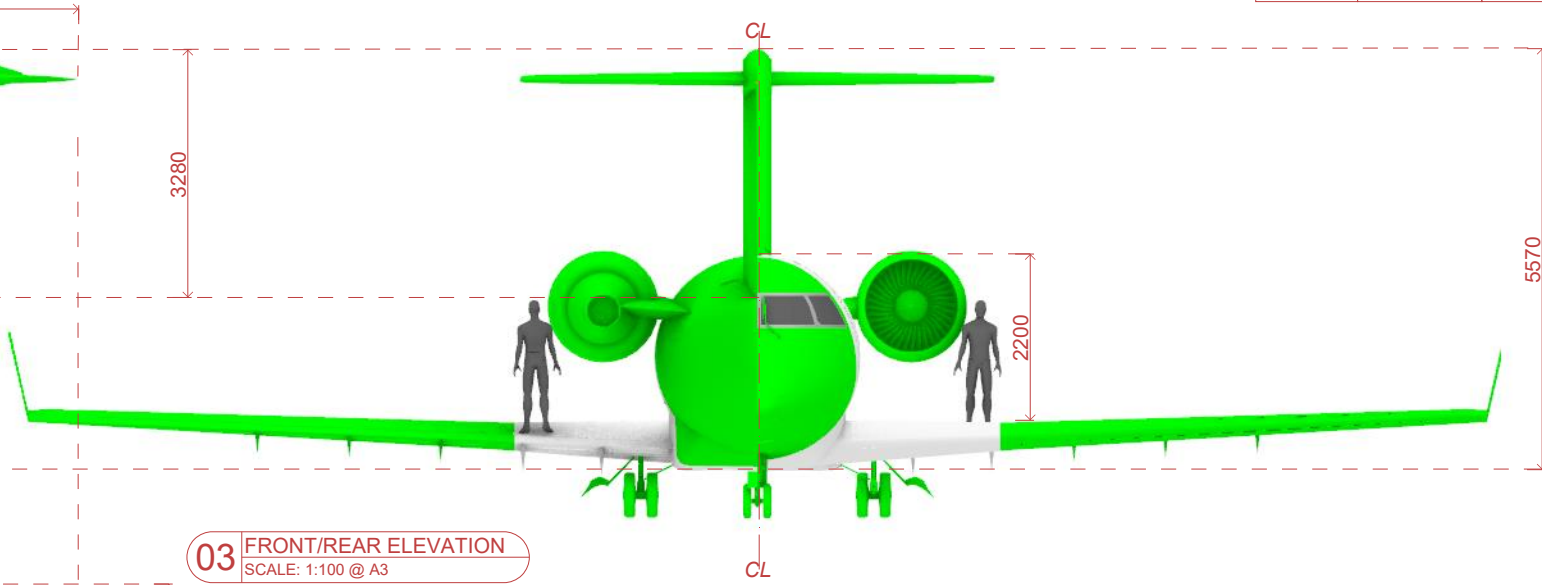


03 FRONT/REAR ELEVATION
SCALE: 1:100 @ A3

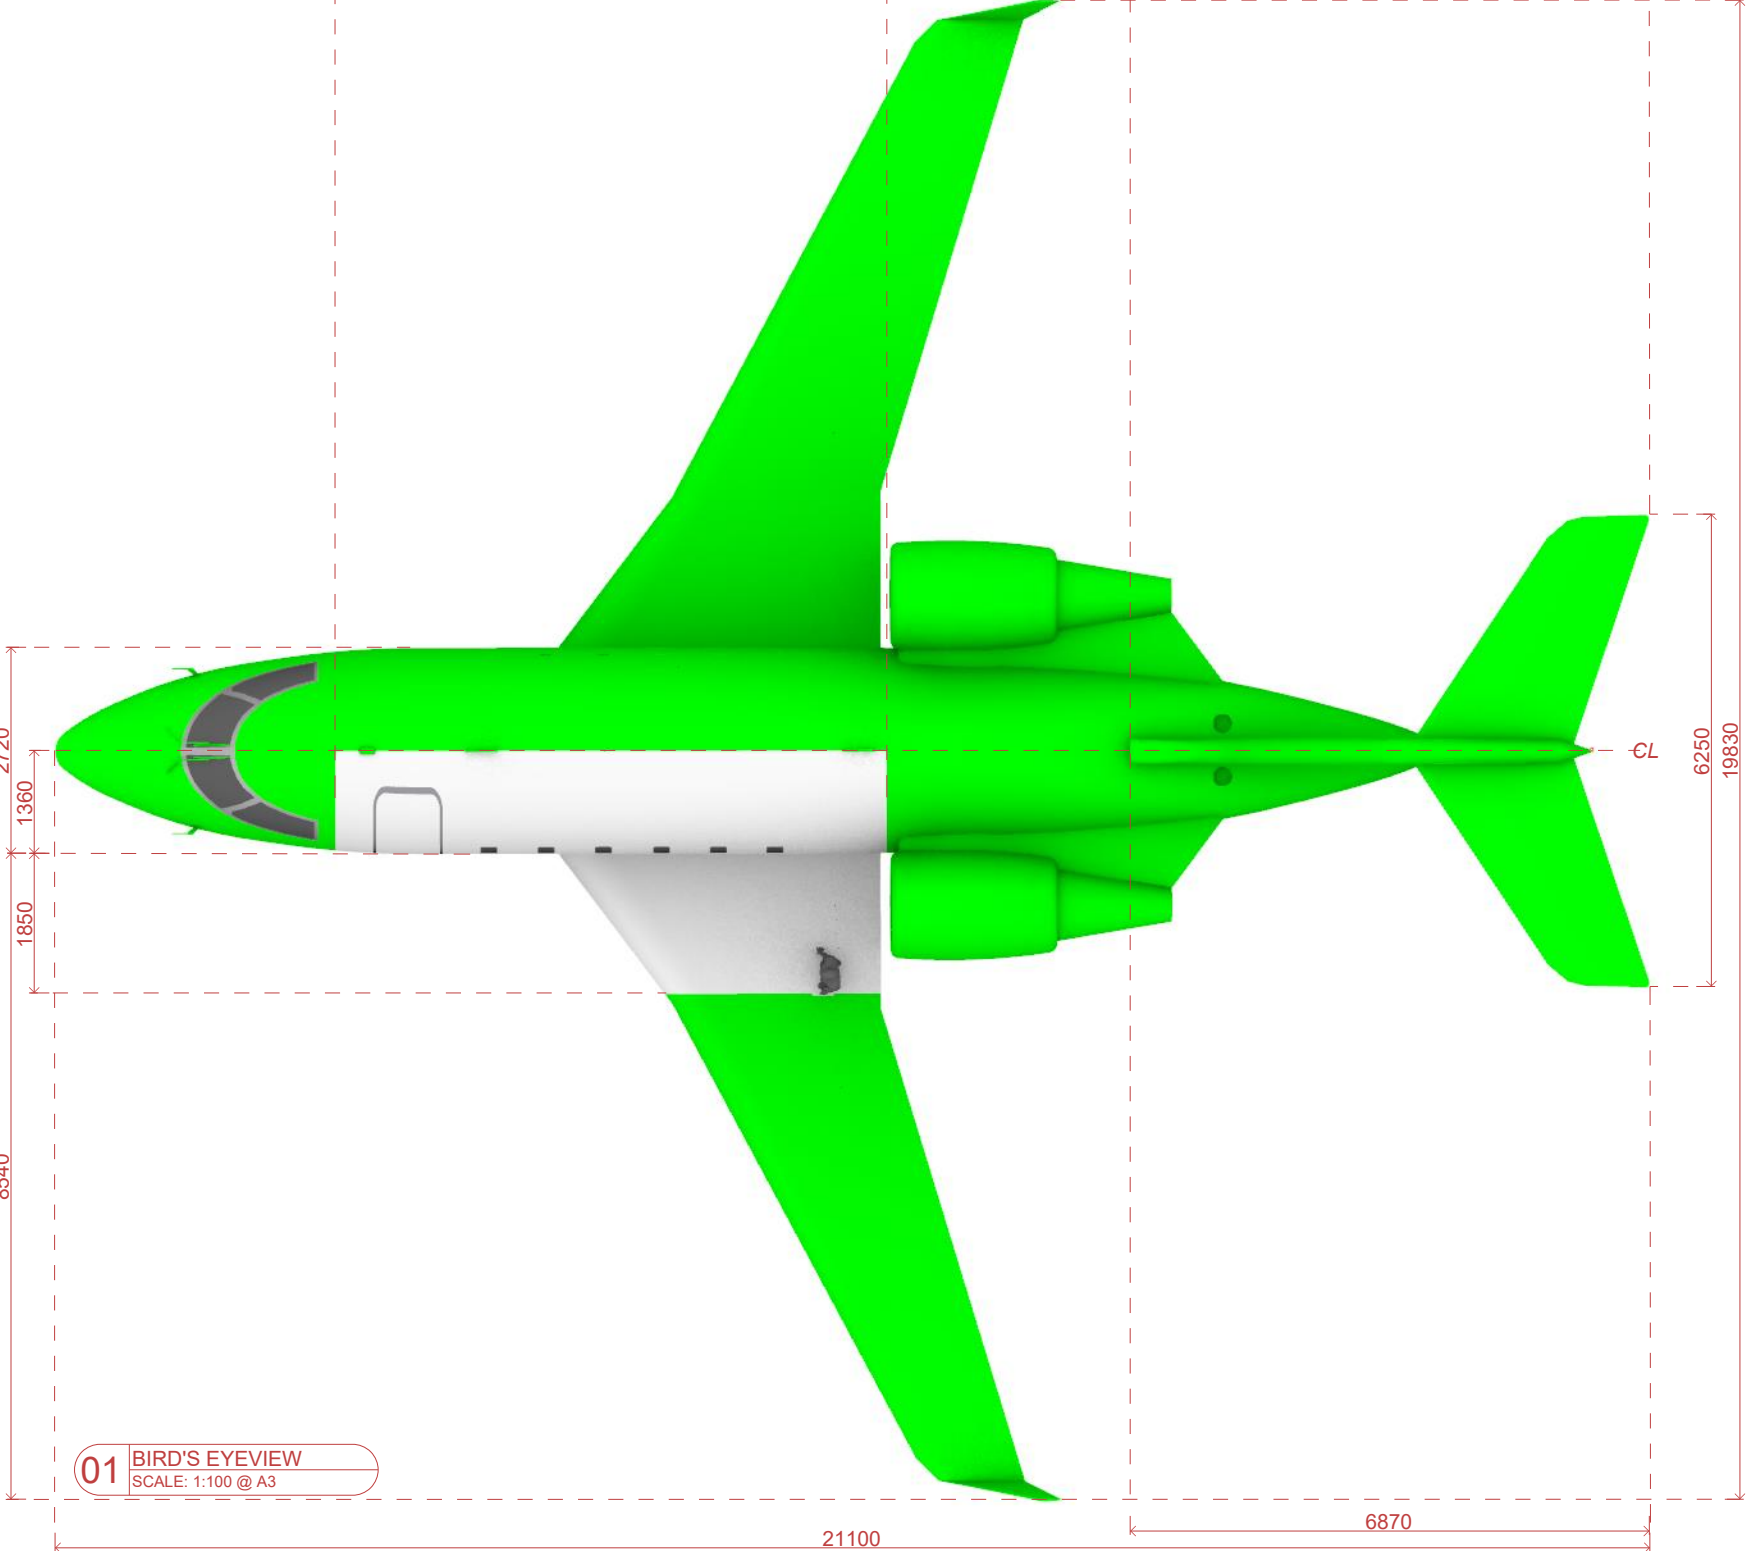

01 BIRD'S EYEVUE
SCALE: 1:100 @ A3



04 FRONT VIEW
SCALE: NA

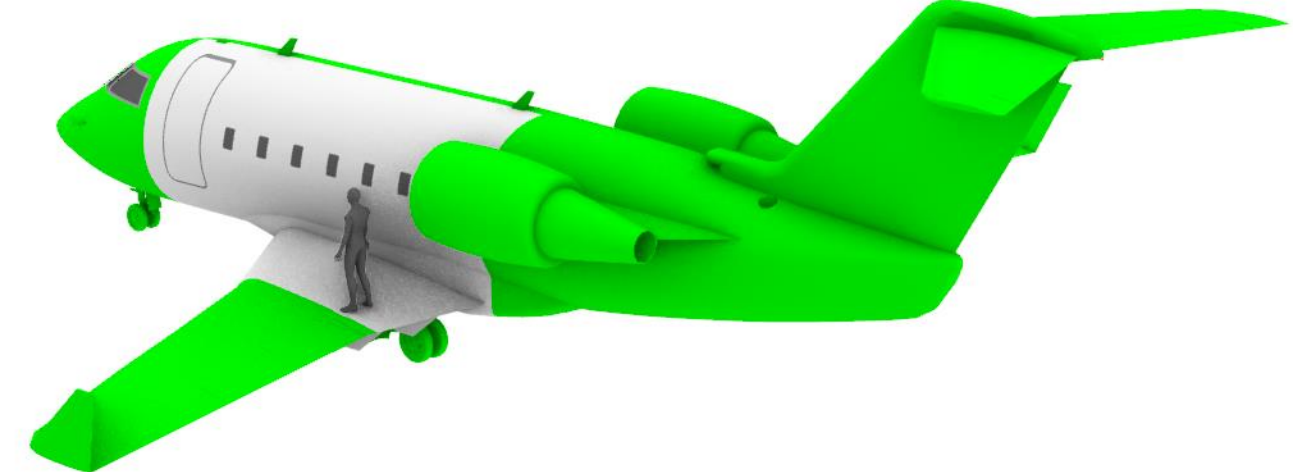

05 REAR VIEW
SCALE: NA

PRELIMINARY
FOR DISCUSSION ONLY