

· THE DESIGN ON THIS DRAWING IS COPYRIGHT AND REMAINS THE PROPERTY OF THE ARCHITECT.  
· ALL WORK IS TO BE CARRIED OUT IN ACCORDANCE WITH LOCAL AUTHORITY REGULATIONS.  
· ALL DIMENSIONS AND LEVELS ARE TO BE CHECKED ON SITE BEFORE WORK IS PUT IN HAND.  
· ANY DISCREPANCIES ARE TO BE IMMEDIATELY REPORTED TO THE ARCHITECT.  
· THE DRAWING MAY NOT BE SCALED.

	DATE	DESCRIPTION	NAME
0	28th FEB 2018	ISSUED FOR CONSTRUCTION	PS
1	-	-	-
2	-	-	-
3	-	-	-
4	-	-	-

PROJECT NO: <b>037b</b>	PLOT NO: -
----------------------------	---------------


PROJECT NAME:  
**SEYBAR**  
LOCATION:  
**SEYCHELLES AIRPORT**

CLIENT:  
**SKYCHEF**  
PROJECT TYPE:  
**COMMERCIAL**

SCALE: -	DATE: <b>28th FEB 2018</b>
DRAWN BY: <b>PS</b>	PHASE: <b>CONSTRUCTION</b>

DRAWING NO:  
**D6.102a**  
DRAWING:  
**EATING COUNTER**

· THE DESIGN ON THIS DRAWING IS COPYRIGHT AND REMAINS THE PROPERTY OF THE ARCHITECT.  
· ALL WORK IS TO BE CARRIED OUT IN ACCORDANCE WITH LOCAL AUTHORITY REGULATIONS.  
· ALL DIMENSIONS AND LEVELS ARE TO BE CHECKED ON SITE BEFORE WORK IS PUT IN HAND.  
· ANY DISCREPANCIES ARE TO BE IMMEDIATELY REPORTED TO THE ARCHITECT.  
· THE DRAWING MAY NOT BE SCALED.

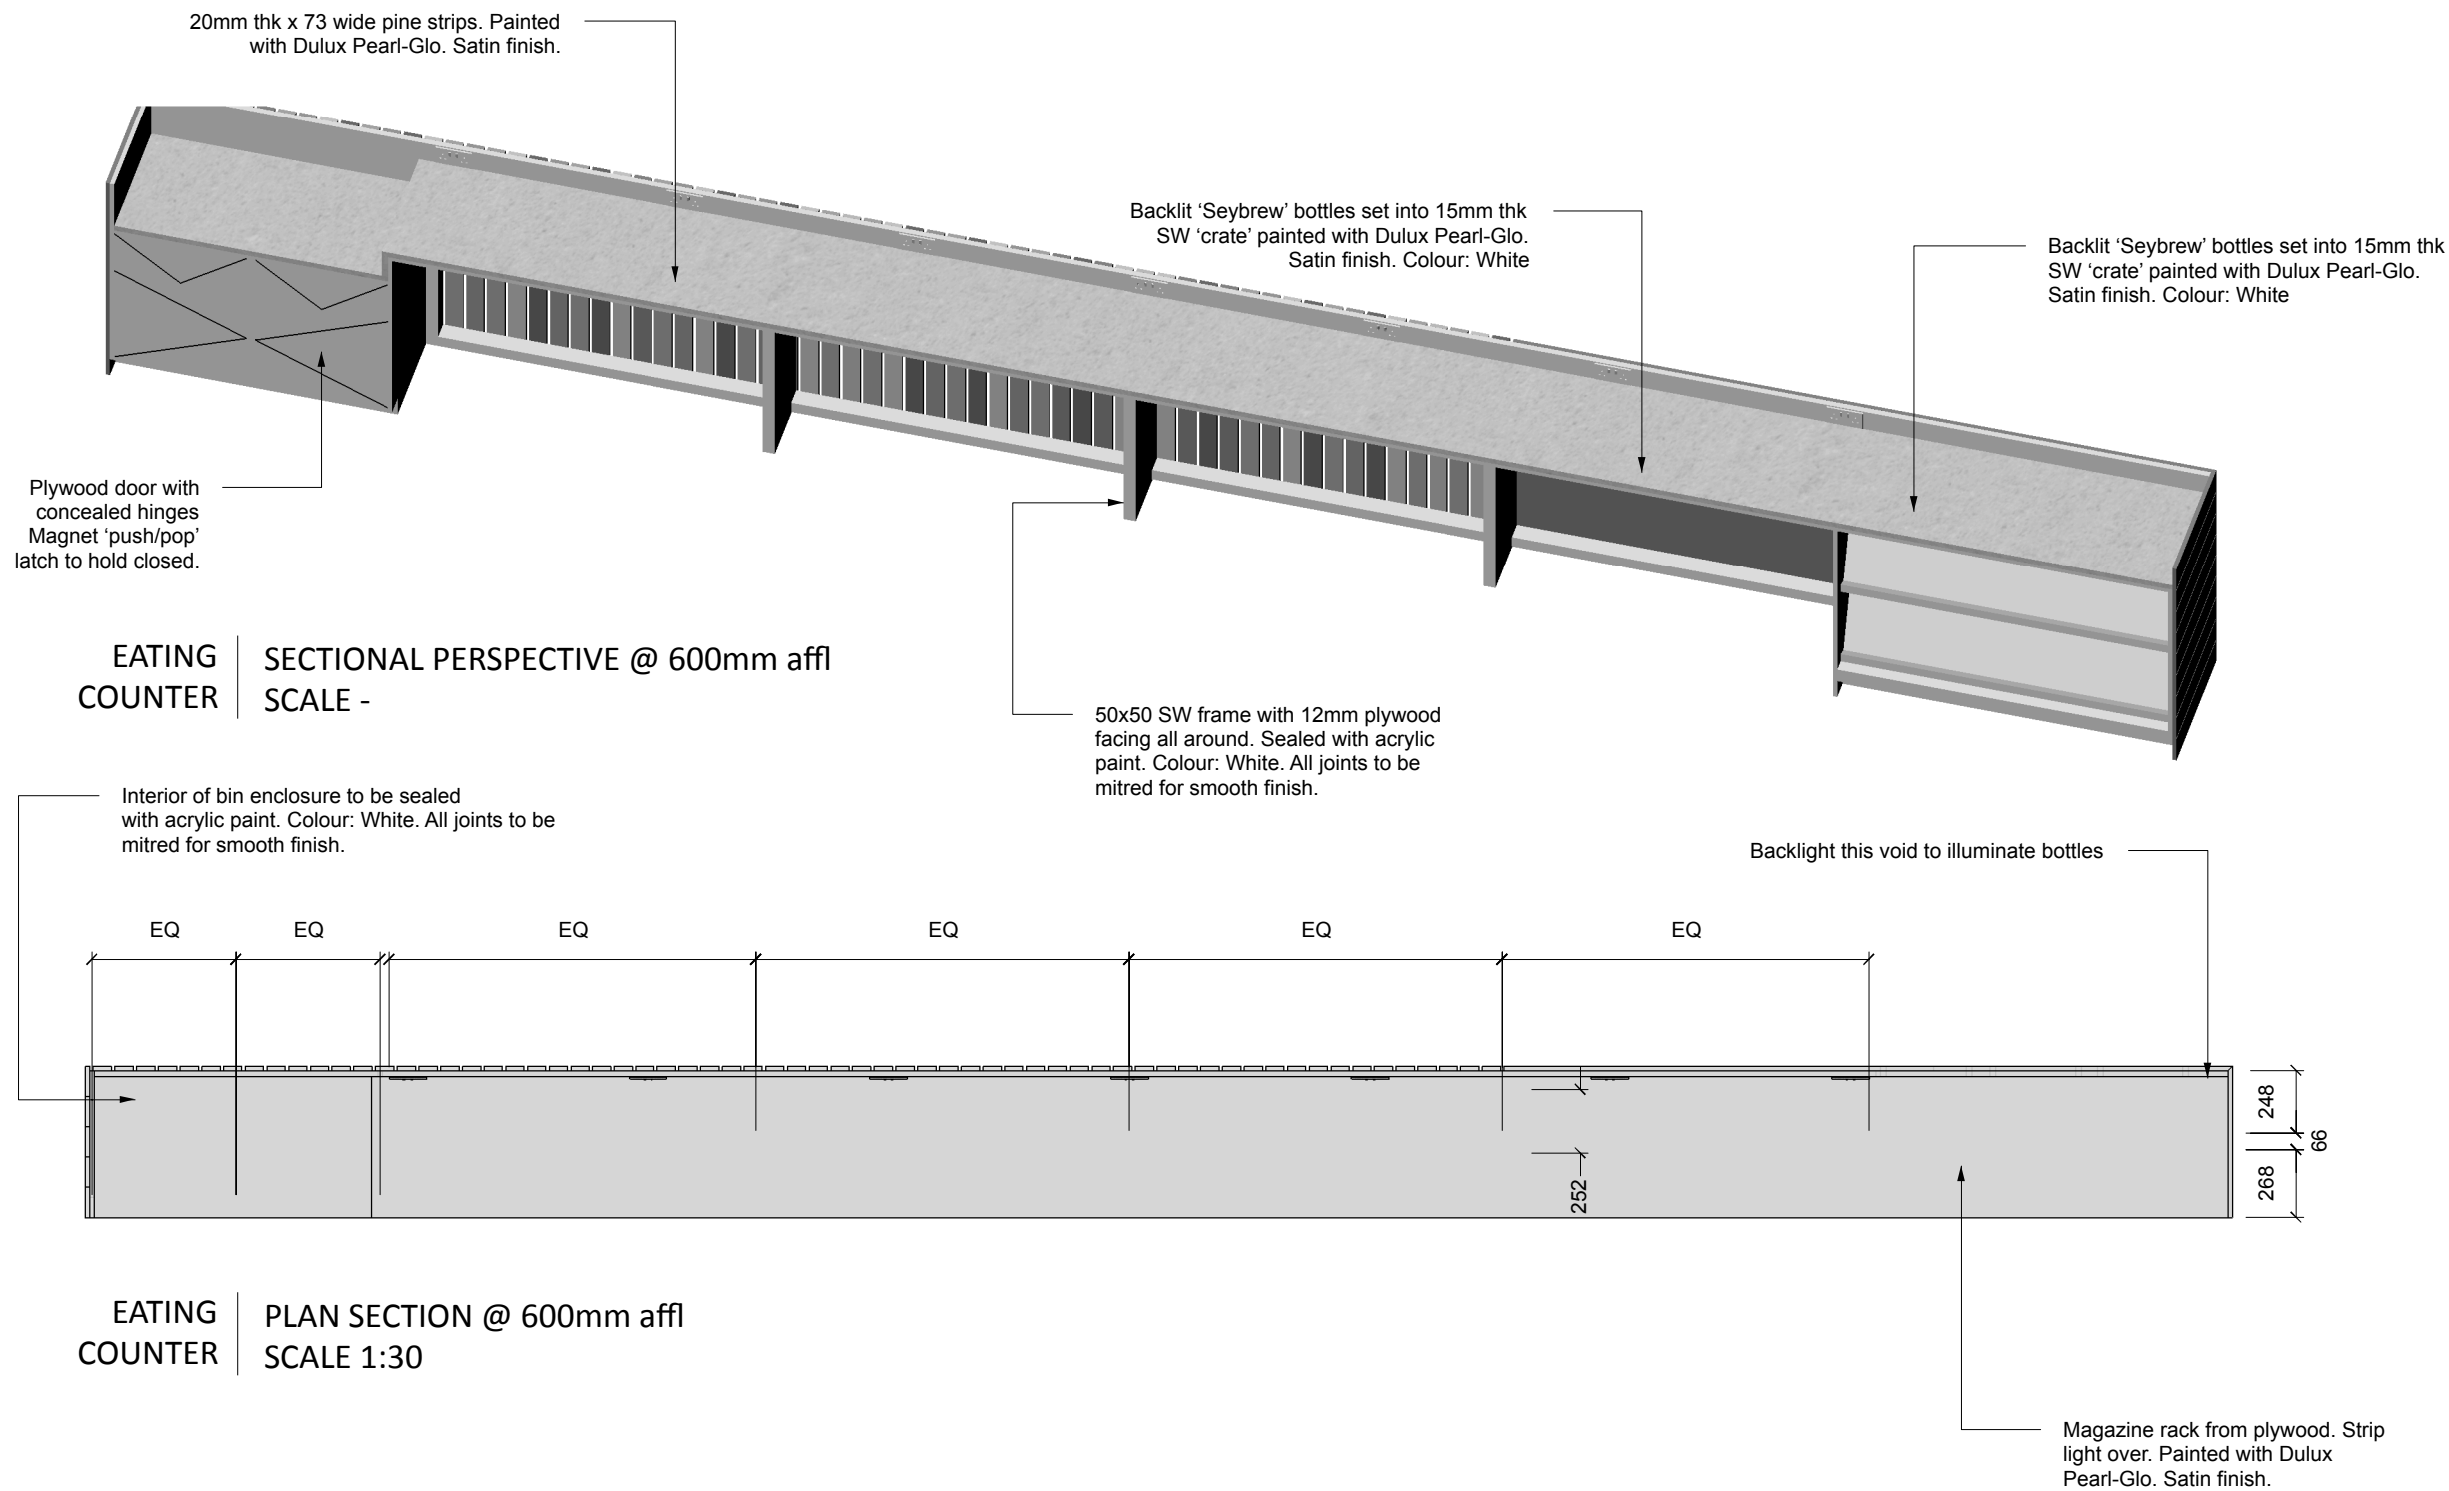

	DATE	DESCRIPTION	NAME
0	28th FEB 2018	ISSUED FOR CONSTRUCTION	PS
1	-	-	-
2	-	-	-
3	-	-	-
4	-	-	-



PROJECT NO: <b>037b</b>	PLOT NO: -
----------------------------	---------------

PROJECT NAME: <b>SEYBAR</b>
LOCATION: <b>SEYCHELLES AIRPORT</b>

CLIENT: <b>SKYCHEF</b>
PROJECT TYPE: <b>COMMERCIAL</b>

SCALE: -	DATE: <b>28th FEB 2018</b>
DRAWN BY: <b>PS</b>	PHASE: <b>CONSTRUCTION</b>

DRAWING NO: <b>D6.102b</b>
DRAWING: <b>EATING COUNTER</b>

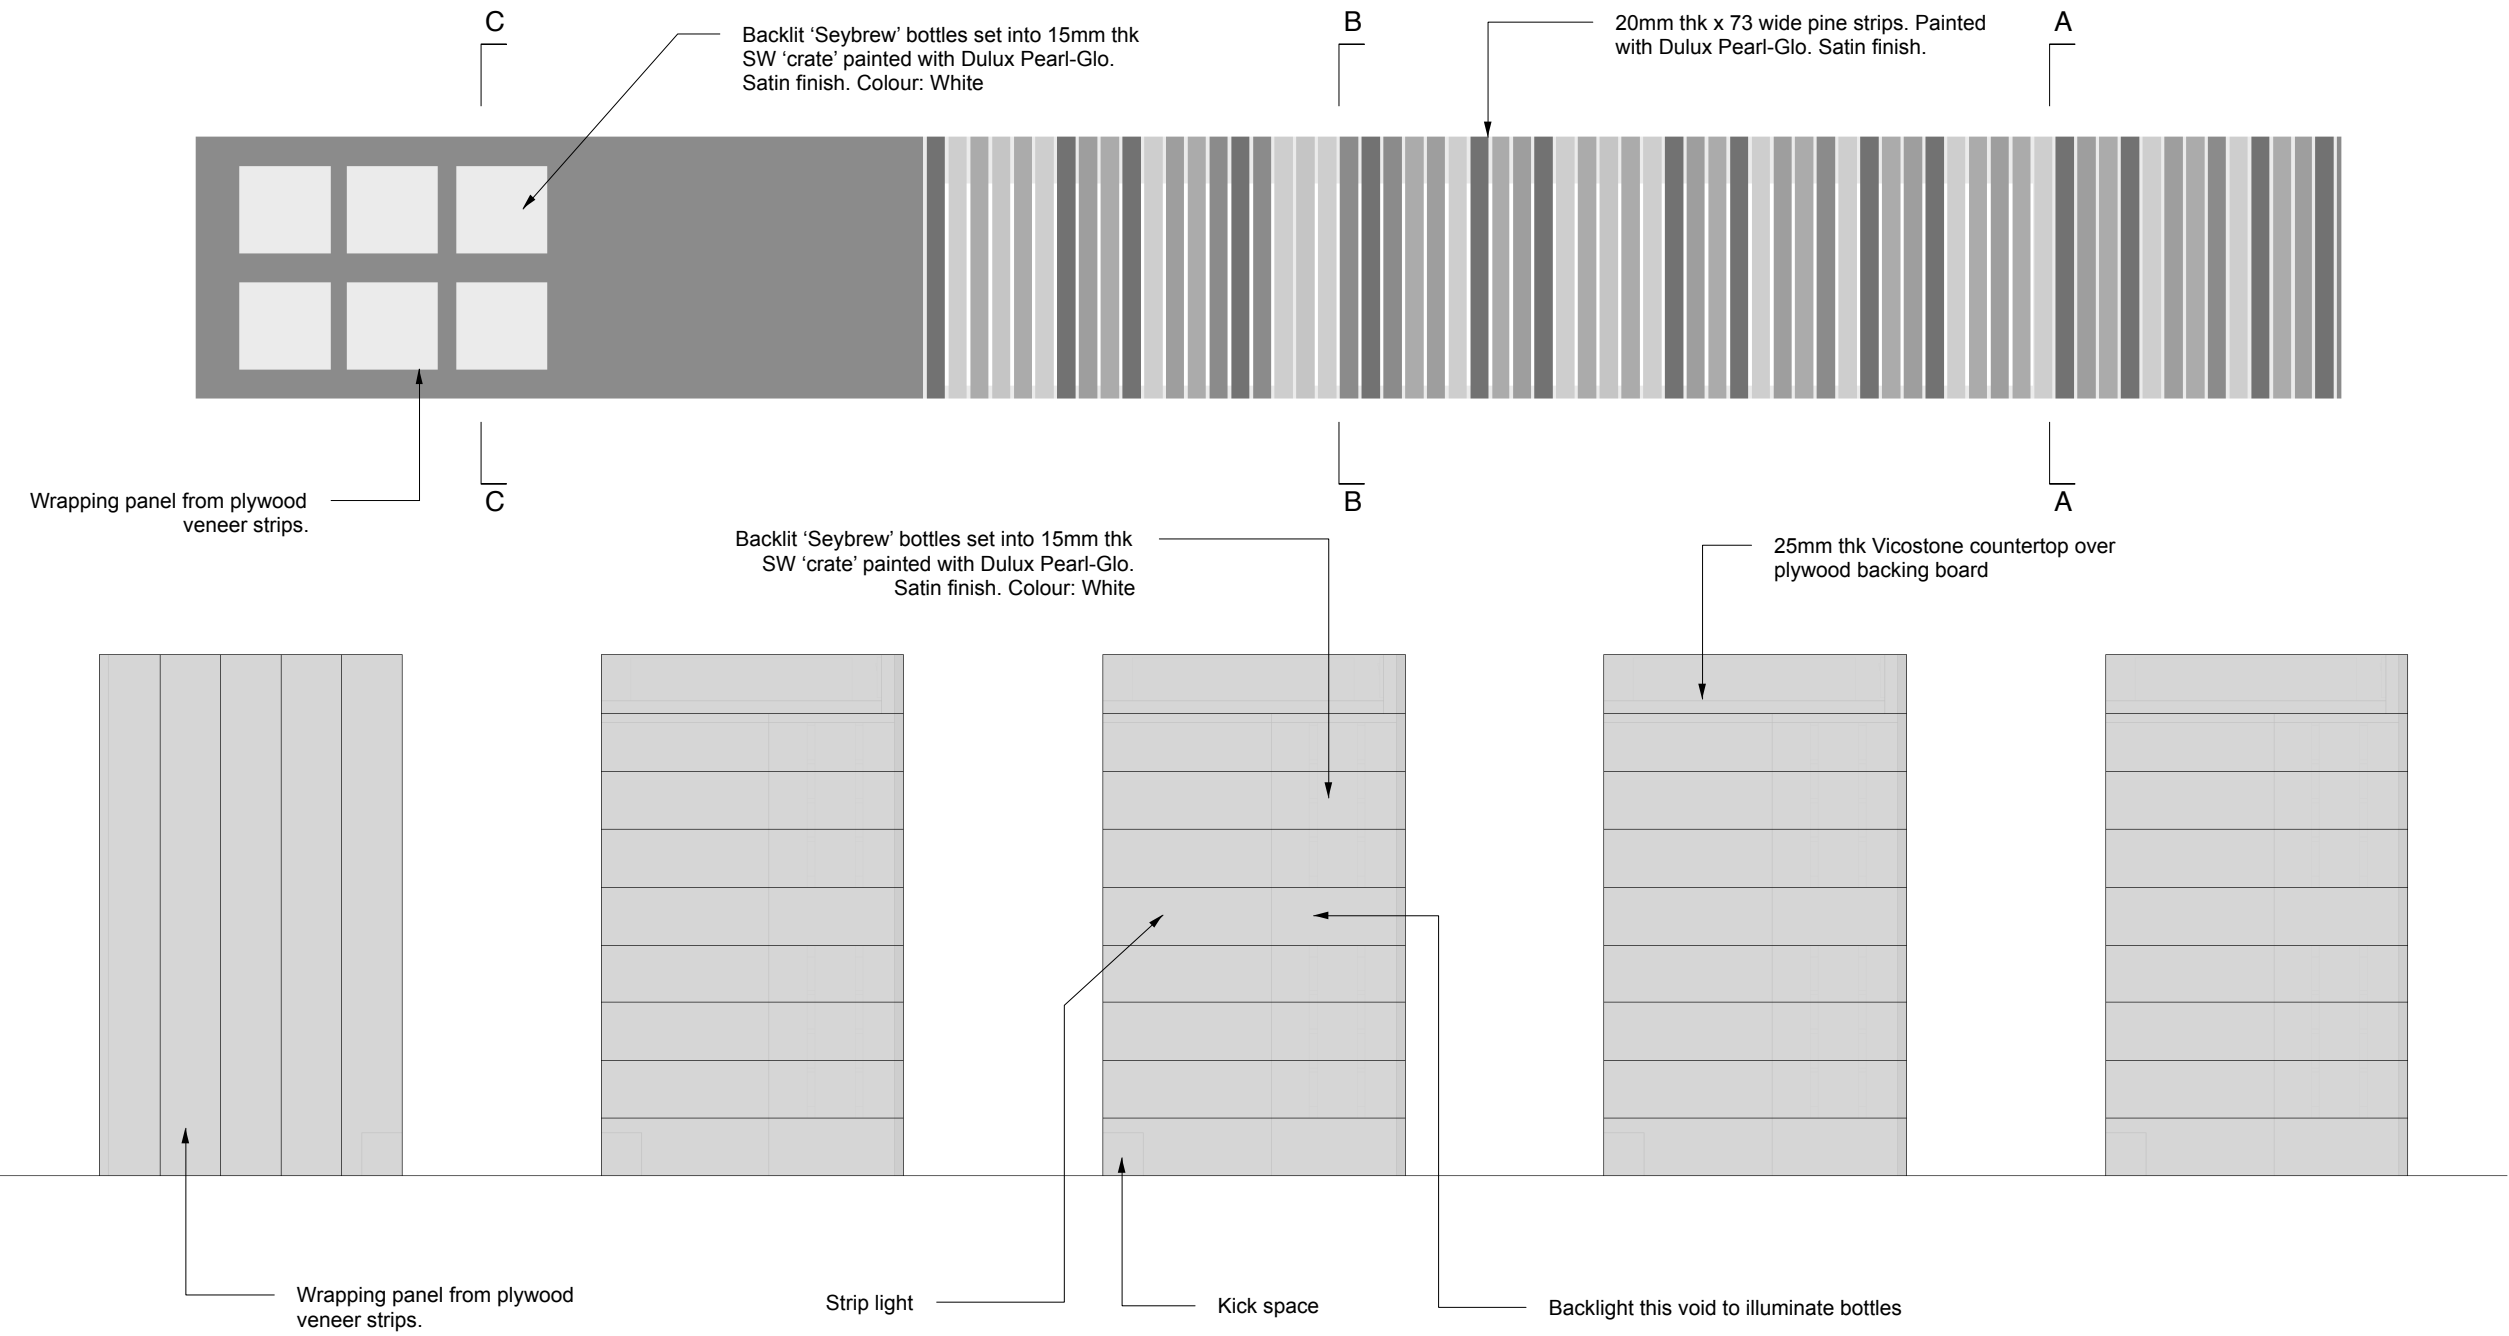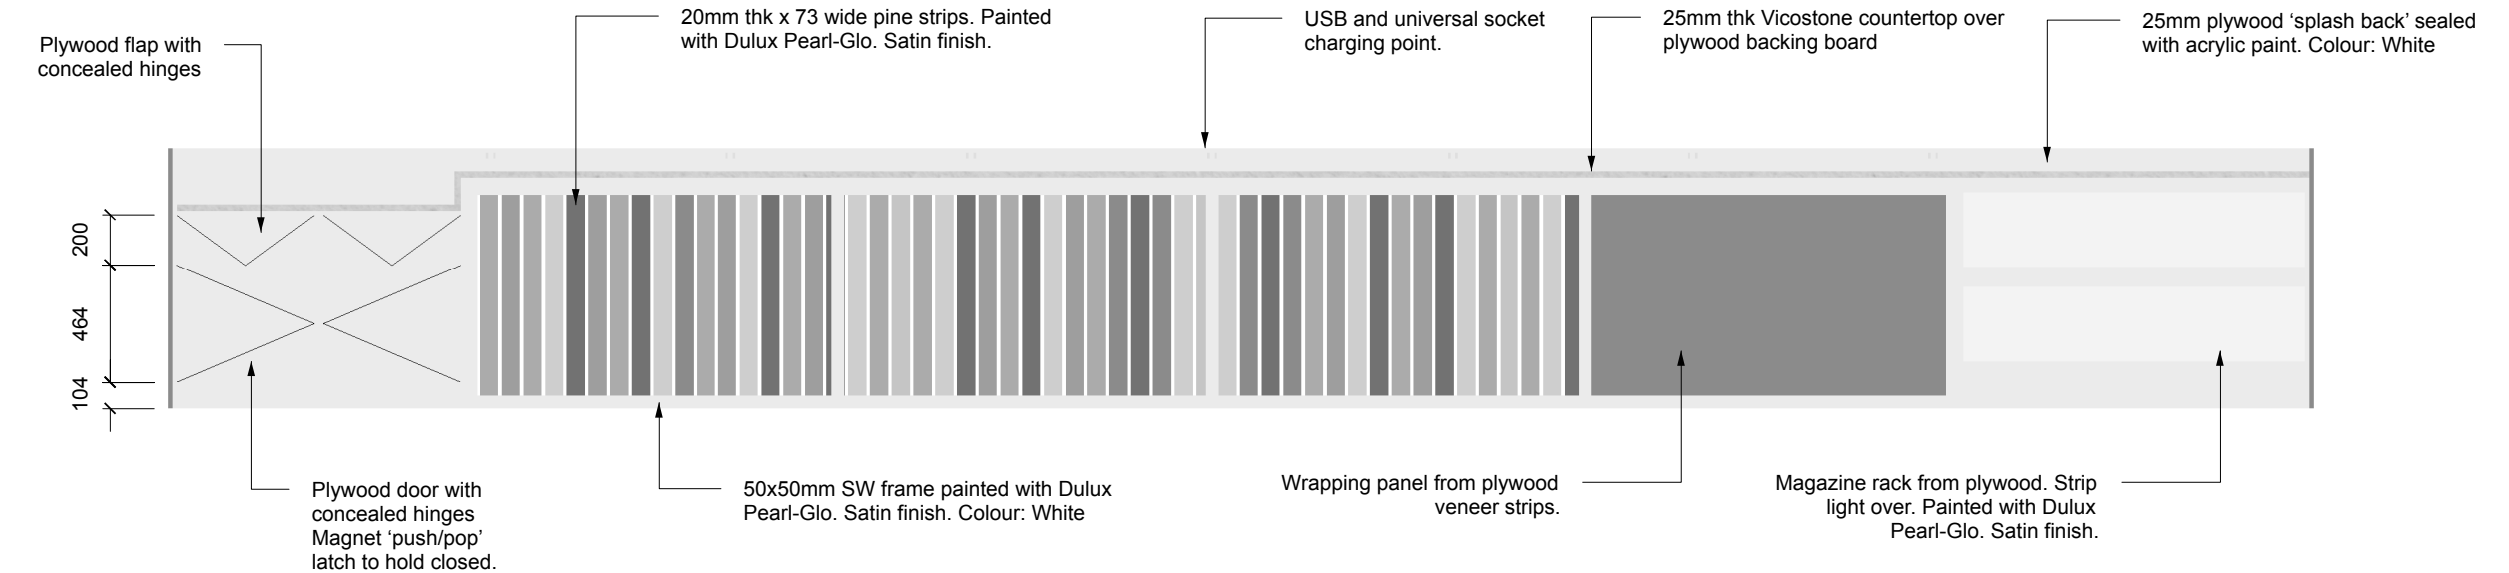

· THE DESIGN ON THIS DRAWING IS COPYRIGHT AND REMAINS THE PROPERTY OF THE ARCHITECT.  
· ALL WORK IS TO BE CARRIED OUT IN ACCORDANCE WITH LOCAL AUTHORITY REGULATIONS.  
· ALL DIMENSIONS AND LEVELS ARE TO BE CHECKED ON SITE BEFORE WORK IS PUT IN HAND.  
· ANY DISCREPANCIES ARE TO BE IMMEDIATELY REPORTED TO THE ARCHITECT.  
· THE DRAWING MAY NOT BE SCALED.

	DATE	DESCRIPTION	NAME
0	28th FEB 2018	ISSUED FOR CONSTRUCTION	PS
1	-	-	-
2	-	-	-
3	-	-	-
4	-	-	-

PROJECT NO: <b>037b</b>	PLOT NO: -
----------------------------	---------------

PROJECT NAME: <b>SEYBAR</b>
LOCATION: <b>SEYCHELLES AIRPORT</b>

CLIENT: <b>SKYCHEF</b>
PROJECT TYPE: <b>COMMERCIAL</b>

SCALE: -	DATE: <b>28th FEB 2018</b>
DRAWN BY: <b>PS</b>	PHASE: <b>CONSTRUCTION</b>

DRAWING NO: <b>D6.102c</b>
DRAWING: <b>EATING COUNTER</b>